




Site Name:	1 Pandy Rd, Bedwas	Date:	06.02.2017
Location:	Caerphilly, CF83 8EH	Scale:	1:1250@A3
Drawing Name/Title:	Location Plan		
Drawn By:	MS	Checked By:	MS
Approved By:	MS		
Job Number:	FB01	Drawing Number:	01
Revision:	#		

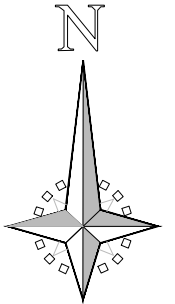

Site Name:	1 Pandy Rd, Bedwas	Date:	06.02.2017
Location:	Caerphilly, CF83 8EH	Scale:	1:500@A3
Drawing Name/Title:			
Location Plan			
Drawn By:	MS	Checked By:	MS
Approved By:		MS	
Job Number:	FB02	Drawing Number:	02
Revision:		#	

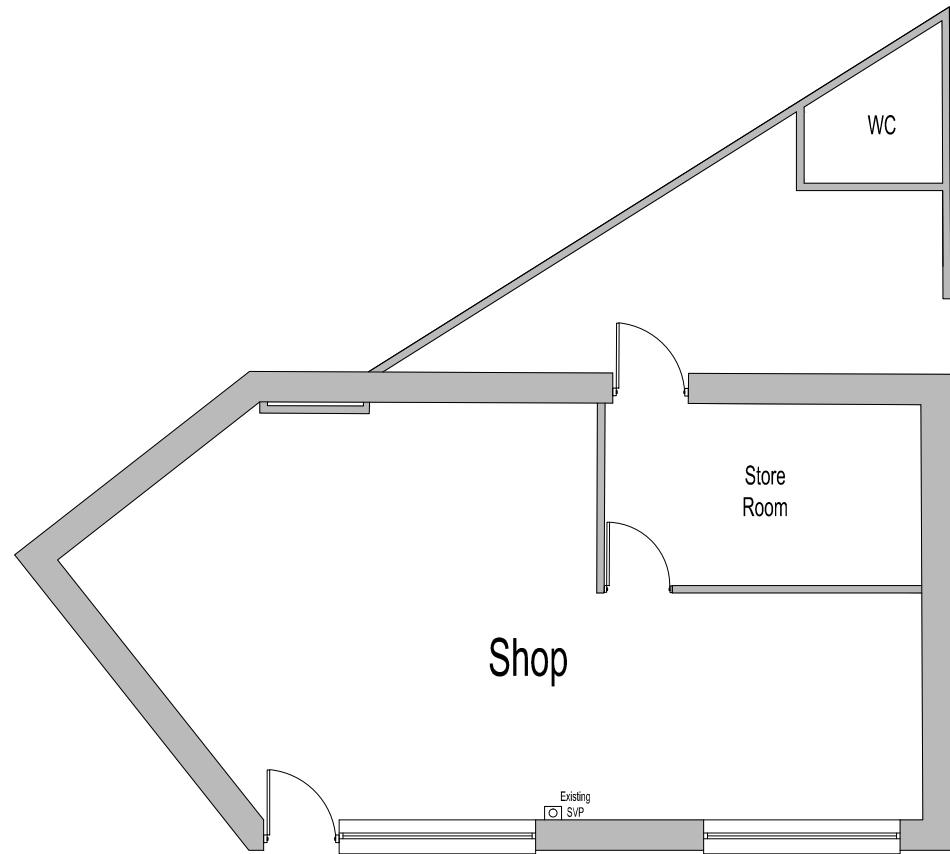

EXISTING FLOOR PLAN

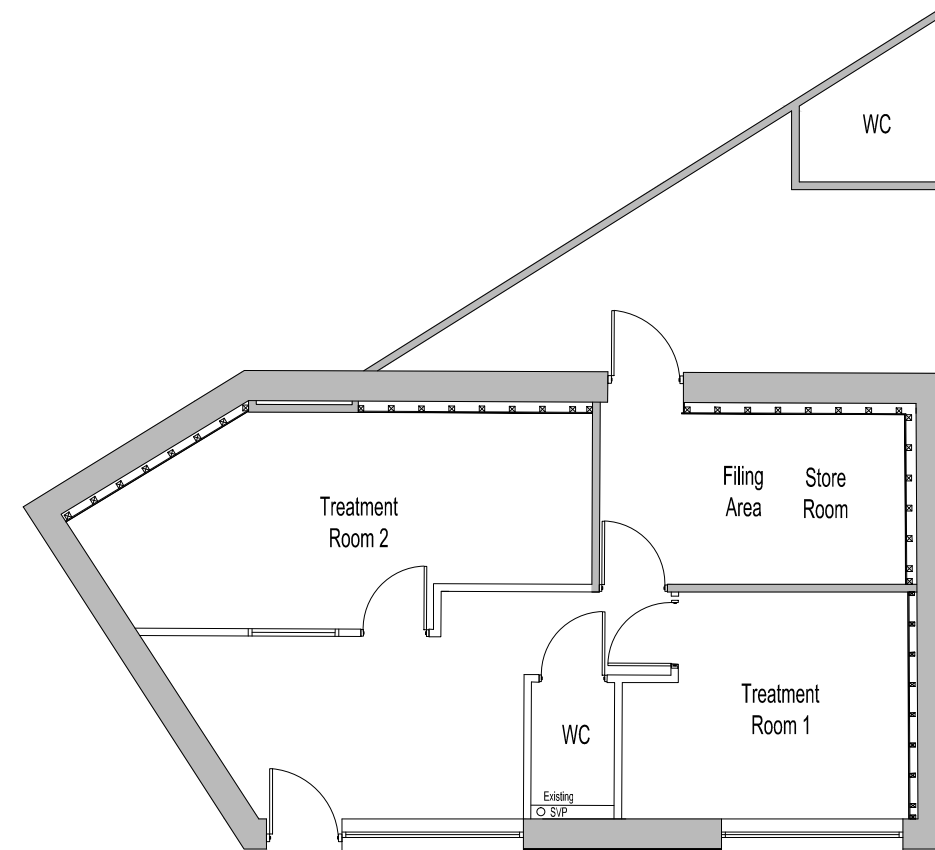

PROPOSED FLOOR PLAN

Existing & Proposed Floor Plans

Site Name: 1 Pandy Rd, Bedwas	Date: 06.02.2017
Location: Caerphilly, CF83 8EH	Scale: 1:100@A3
Drawing Name/Title: Existing & Proposed Floor Plans	
Drawn By: MS	Checked By: MS
Approved By: MS	
Job Number: FB03	Drawing Number: 03
Revision: #	



**Bin Store
Location**

Pandy Rd

Shelter

13

Bank


64.6m

11

Church St


Block plan with bin storage

Site Name:	1 Pandy Rd, Bedwas	Date:	06.02.2017
Location:	Caerphilly, CF83 8EH	Scale:	1:200 @ A3
Drawing Name/Title:	Block plan with bin storage		
Drawn By:	MS	Checked By:	MS
Approved By:	MS		
Job Number:	FB05	Drawing Number:	05
Revision:	#		

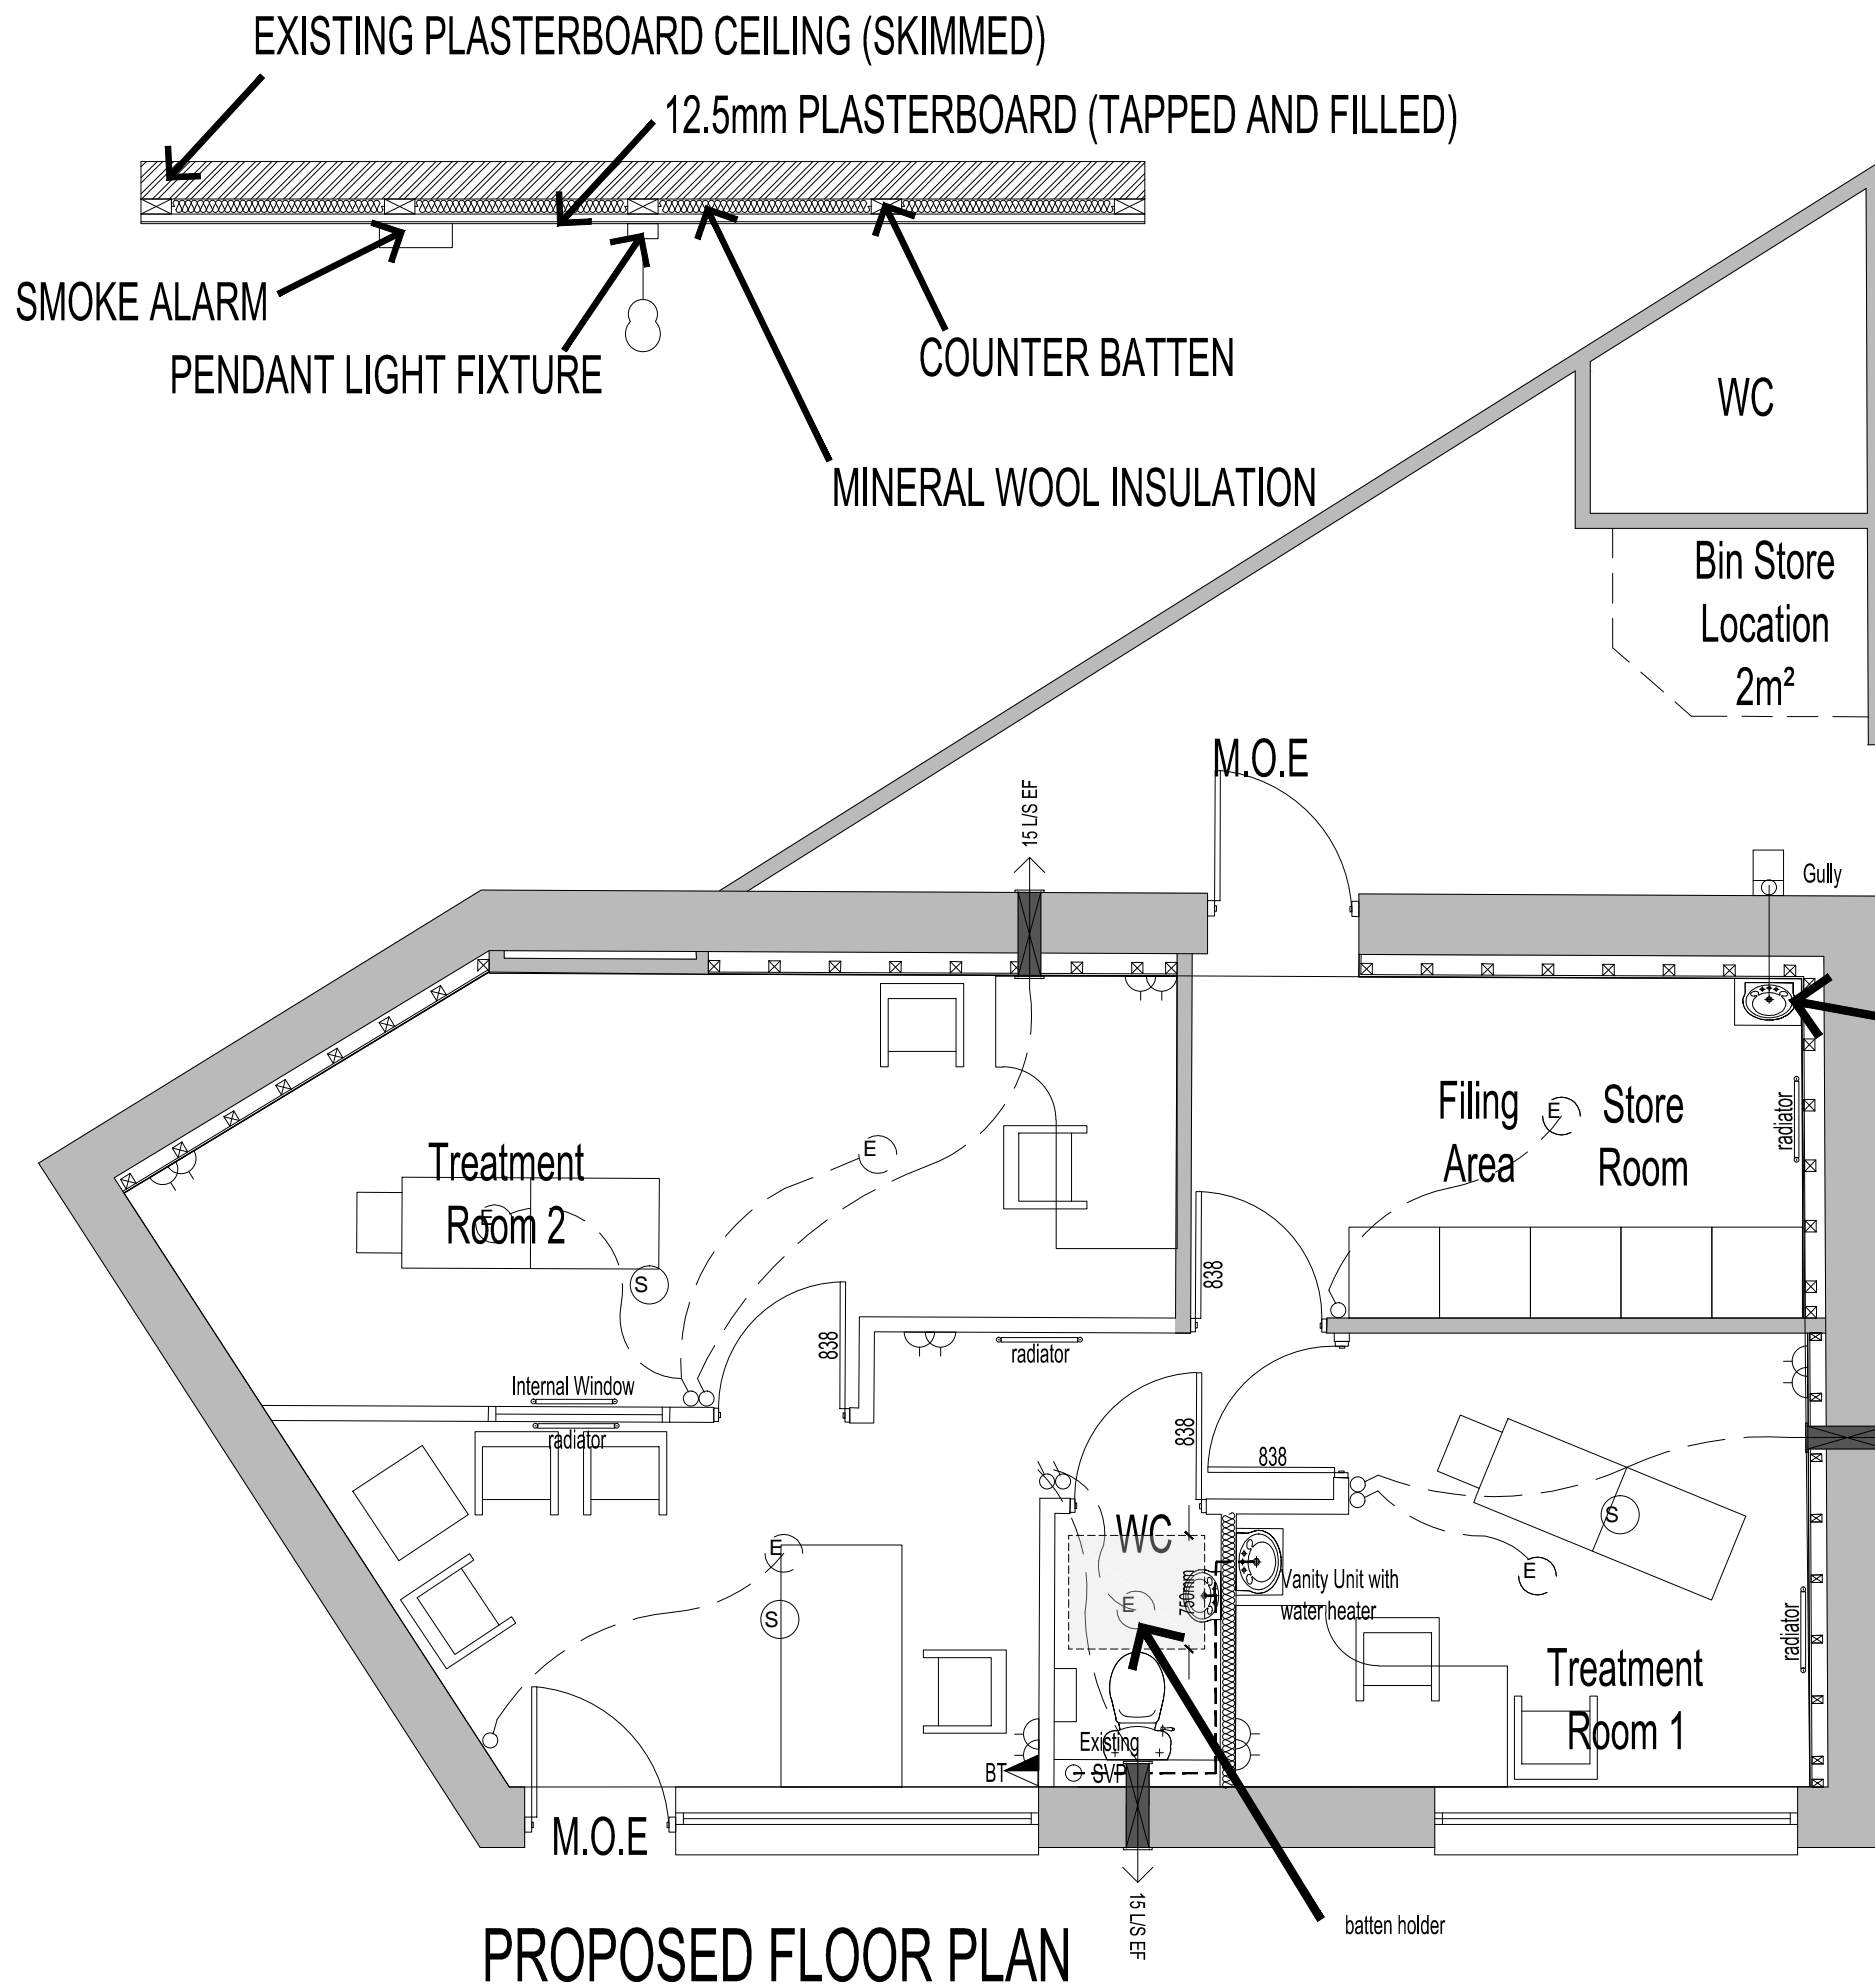

PROPOSED FLOOR PLAN


DETAIL A

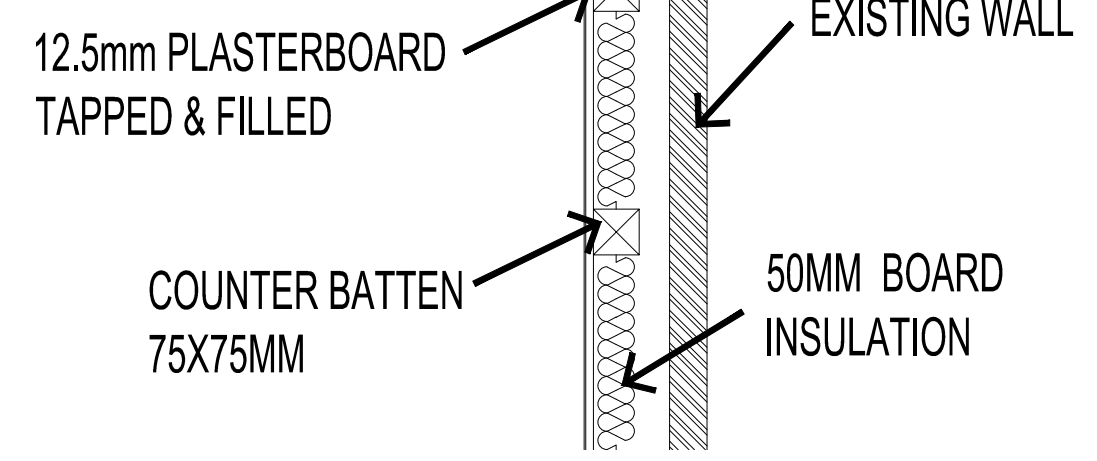

NOTES:

1. SELF LEVELING SCREED OR LATEX FLOORING
2. LINKED SMOKE DETECTION SYSTEM FOR EARLY WARNING
3. ALL ELECTRIC HEATING. WALL MOUNTED RADIATORS

TOTAL FLOOR AREA =
53m²
570SqFt

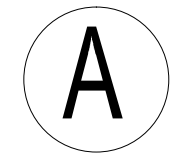

Site Name:	1 Pandry Rd, Bedwas	Date:	06.02.2017
Location:	Caerphilly, CF83 8EH	Scale:	1:50@A3
Drawing Name/Title:			
Proposed Floor Plans			
Drawn By:	MS	Checked By:	MS
		Approved By:	MS
Job Number:	FB06	Drawing Number:	06
		Revision:	#



EXISTING ELEVATION



PROPOSED ELEVATION

PROPOSED SIGNAGE
STICKERS FIXED TO
EXISTING FASCIA

FILM OVER WINDOW

Existing & Proposed Elevations Construction Drawings

Site Name:	1 Pandy Rd, Bedwas	Date:	06.02.2017
Location:	Caerphilly, CF83 8EH	Scale:	NTS
Drawing Name/Title:	Existing & Proposed Elevations		
Drawn By:	MS	Checked By:	MS
		Approved By:	MS
Job Number:	FB08	Drawing Number:	08
		Revision:	#